

**RESOLUTION NO. R-017- 076**

**THE BOARD OF COUNTY COMMISSIONERS  
OF THE COUNTY OF DOUGLAS, COLORADO**

**A RESOLUTION APPROVING THE TEMPORARY ROAD CLOSURE OF DANIELS  
PARK ROAD BETWEEN CASTLE PINES PARKWAY AND GRIGGS ROAD**

**WHEREAS**, Douglas County Engineering Division is requesting a temporary road closure for Daniels Park Road between Castle Pines Parkway and Griggs Road. The closure will allow for the completion of a portion of the Daniels Park Phase 2 Improvements Project; and

**WHEREAS**, Daniels Park Road is a County-maintained roadway; and

**WHEREAS**, the Board of County Commissioners (the "Board") has the authority to temporarily prohibit the operation of vehicles upon roads within its jurisdiction, pursuant to sections 42-4-106(1) and (6), C.R.S.; and

**WHEREAS**, the temporary road closure of Daniels Park Road will be needed for a maximum of 70 days in calendar year 2017, between on October 23, 2017 and December 31, 2017; and

**WHEREAS**, the Douglas County Engineering Division has prepared a detour – signage plan for the closure of Daniels Park Road; now, therefore,

**BE IT RESOLVED**, by the **BOARD OF COUNTY COMMISSIONERS OF THE COUNTY OF DOUGLAS, STATE OF COLORADO**, hereby authorizes the approval of the temporary road closure of Daniels Park Road between Castle Pines Parkway and Griggs Road for Seventy (70) days between October 13, 2017 and December 31, 2017.


**BE IT FURTHER RESOLVED** that a signed detour route with approved warning signs and barricades shall be erected at designated locations, as shown on the attached Exhibit A, prior to the temporary closure authorized herein.

**BE IT FURTHER RESOLVED** that such warning signs and barricades shall be removed and such road shall be reopened upon expiration of the temporary closure approved herein, or at such earlier time as determined by Douglas County Engineering Division.


PASSED AND ADOPTED this 10<sup>th</sup> of October, 2017, in Castle Rock, Douglas County, Colorado.

THE BOARD OF COUNTY COMMISSIONERS  
OF THE COUNTY OF DOUGLAS, COLORADO

By:   
ROGER A. PARTRIDGE, Chair

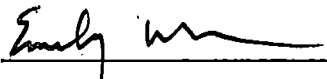ATTEST:   
EMILY WRENN, Clerk to the Board



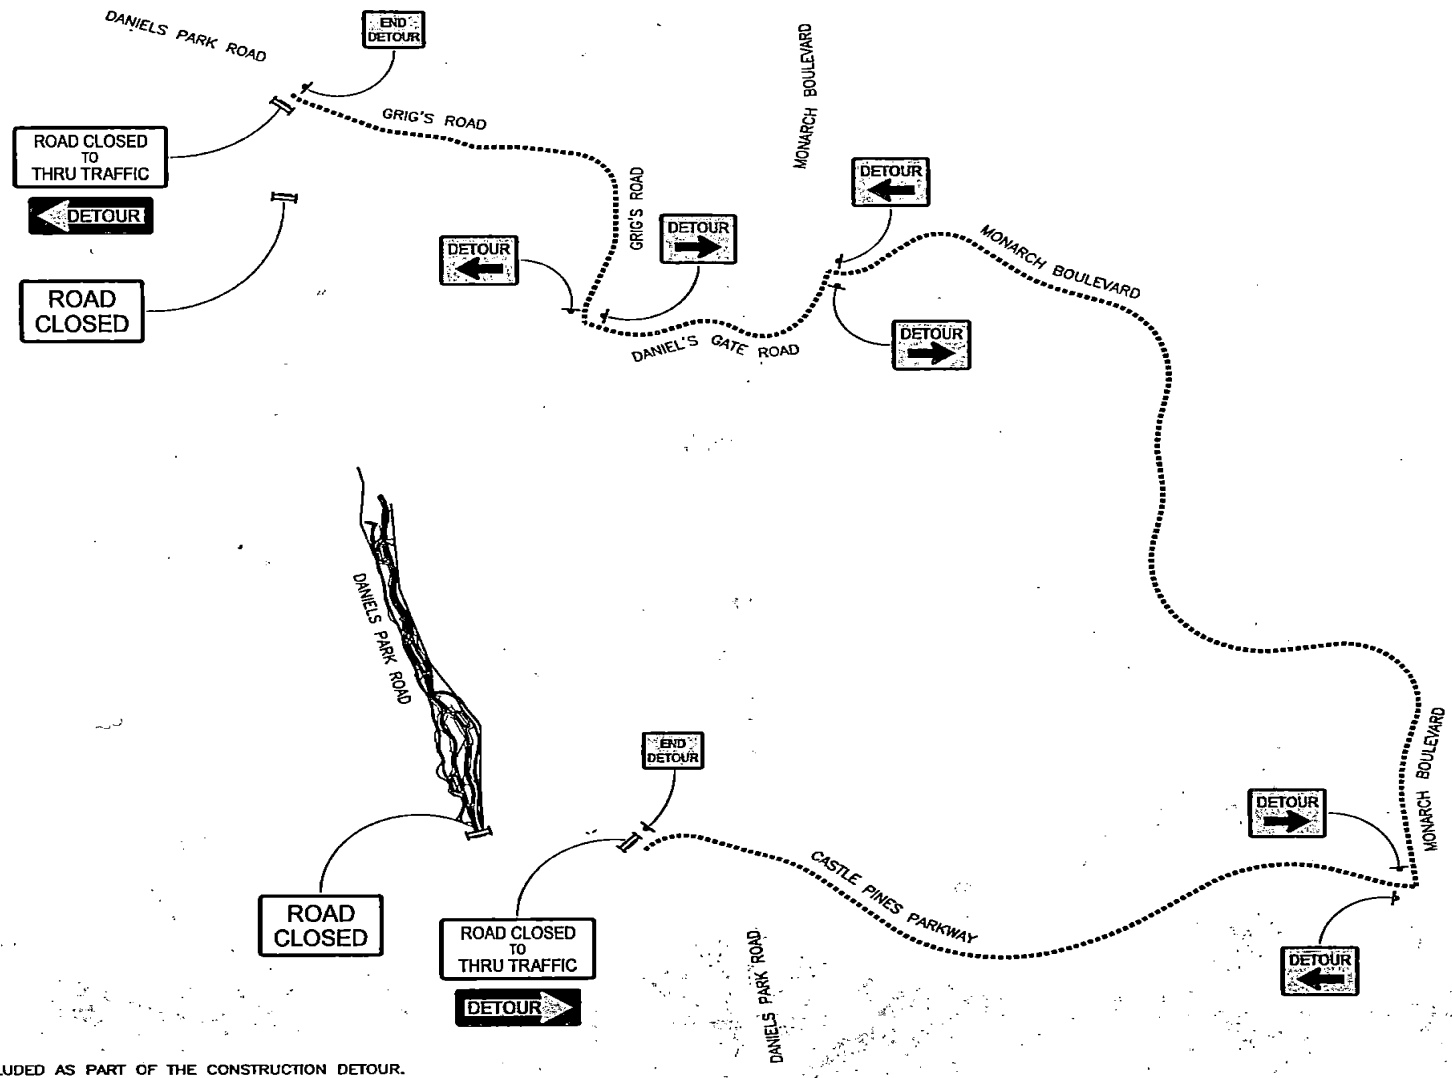

NOTE: (2) 12 FOOT GATES SHALL BE INCLUDED AS PART OF THE CONSTRUCTION DETOUR.

Print Date: 8/2/2017 1:33:51 PM  
File Name: T113172-02DTR01.dwg  
Horizontal Scale: 1"=1250' Vertical Scale: NTS  
FELSBERG  
HOLT &  
ULLEVIG  
6300 South Syracuse Way, Suite 600  
Centennial, CO 80111  
Phone: 303.721.1440  
Fax: 303.721.0832

Sheet Revisions			
(R-X)	Date	Comments	Initials



As Constructed		DANIELS PARK ROAD IMPROVEMENTS CONSTRUCTION DETOUR PLAN			Project No./Code	
No Revisions:		Designer:	SED	Structure	CI 2013-021	
Revised:		Detailer:	SED	Numbers		
Void:		Subset:	Traffic	Sheets:	CDP-1 of 1	Sheet Number 108

(ID # 4290)

**THE BOARD OF COUNTY COMMISSIONERS  
OF THE COUNTY OF DOUGLAS, COLORADO**

**RESOLUTION FOR TEMPORARY ROAD CLOSURE FOR DANIELS PARK ROAD  
BETWEEN CASTLE PINES PARKWAY AND GRIGGS ROAD ASSOCIATED WITH  
THE DANIELS PARK IMPROVEMENTS PHASE 2 PROJECT, DOUGLAS COUNTY  
PROJECT NUMBER CI 2013 – 021.**

**THE BOARD OF COUNTY COMMISSIONERS  
OF THE COUNTY OF DOUGLAS, COLORADO**

**BY:**

---

**ROGER A. PARTRIDGE, Chair**

**ATTEST:**

---

**EMILY WRENN, Deputy Clerk**