
WILLIAM P. ANKELE, JR.
JENNIFER GRUBER TANAKA
CLINT C. WALDRON
KRISTIN BOWERS TOMPKINS
ROBERT G. ROGERS
BLAIR M. DICKHONER

OF COUNSEL: KRISTEN D. BEAR K. SEAN ALLEN GEORGE M. ROWLEY

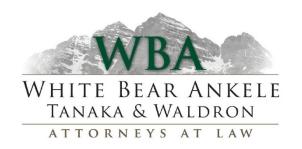

ZACHARY P. WHITE
TRISHA K. HARRIS
HEATHER L. HARTUNG
MEGAN J. MURPHY
EVE M. G. VELASCO
ALLISON C. FOGG
LAURA S. HEINRICH
AUDREY G. JOHNSON
LISA CANCANON

November 23, 2020

VIA ELECTRONIC SUBMISSION AND ELECTRONIC MAIL

Division of Local Government *E-filed via www.dola.colorado.gov/e-filing*

Douglas County Clerk and Recorder 301 Wilcox Street Castle Rock, CO 80104 recording@douglas.co.us

Douglas County Assessor 301 Wilcox Street Castle Rock, CO 80104 assessors@douglas.co.us

Re: Cherry Creek South Metropolitan District No. 11 (LGID#:65344)
Map Filing Pursuant to §32-1-306, C.R.S. – Change in Boundaries

To Whom It May Concern:

Section 32-1-306, C.R.S., requires special districts to provide a current, accurate map of their boundaries to the Division of Local Government (the "**Division**"), County Clerk and Recorder and County Assessor by January 1 of each year. A copy of the updated map for the above-referenced District was electronically submitted on the Division's website and is also enclosed for your convenience.


Should you have any questions, please do not hesitate to contact me.

Sincerely,

WHITE BEAR ANKELE TANAKA & WALDRON Attorneys at Law

Kaylin 🗸 Hicks, Paralegal

Enclosure

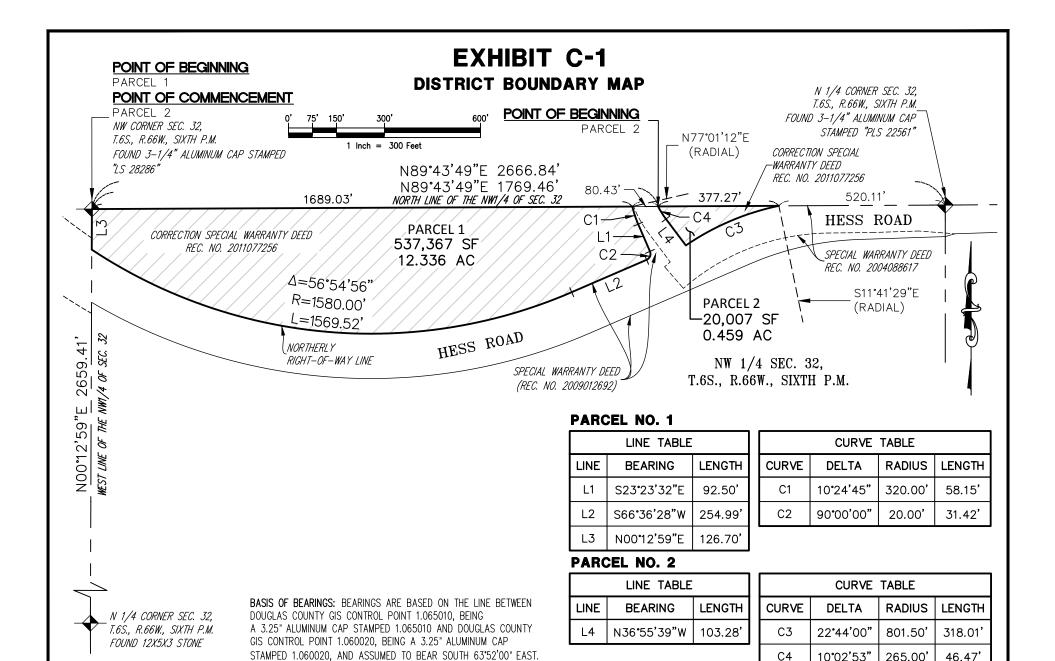

PATH: Q:\54816-16\DWG\EXHIBITS
DWG NAME: DISTRICT 11 4-10.DWG

dwg: <u>TGS</u> chk: <u>DSB</u> date: <u>2016-08-03</u> scale: 1" = 300' AZIEC CONSULTANTS, INC.

NOTE: THIS DRAWING DOES NOT REPRESENT A MONUMENTED LAND SURVEY.

300 E. MINERAL AVENUE SUITE 1 Littleton, Colorado 80122 Phone: (303)713-1898 Fax: (303)713-1897 www.aztecconsultants.com

CHERRY CREEK SOUTH METROPOLITAN DISTRICT NO. 11

DOUGLAS COUNTY, COLORADO

JOB NUMBER 54816—16 1 OF 1 SHEETS