



Alyssa K. Rios
Paralegal

303-858-1800
arios@wbapc.com

December 12, 2023

**VIA ELECTRONIC SUBMISSION
AND ELECTRONIC MAIL**

Division of Local Government
E-filed via www.dola.colorado.gov/e-filing

Douglas County Clerk and Recorder
301 Wilcox Street
Castle Rock, CO 80104
recording@douglas.co.us

Douglas County Assessor
301 Wilcox Street
Castle Rock, CO 80104
assessors@douglas.co.us

**Re: Cherry Creek South Metropolitan District No. 6 (LGID#:65339)
Map Filing Pursuant to §32-1-306, C.R.S. – No Change in Boundaries**


To Whom It May Concern:

Section 32-1-306, C.R.S., requires special districts to provide a current, accurate map of their boundaries to the Division of Local Government, County Clerk and Recorder and County Assessor by January 1 of each year. This letter is to inform you that the map that is currently on file with your office for the above-referenced District is the most current and accurate map. A copy of the current map is attached for your convenience.

Should you have any questions, please do not hesitate to contact me.


Sincerely,

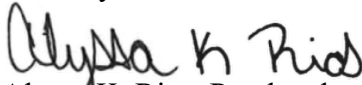


WHITE BEAR ANKELE TANAKA & WALDRON
Attorneys at Law



Alyssa K. Rios, Paralegal

Attachment

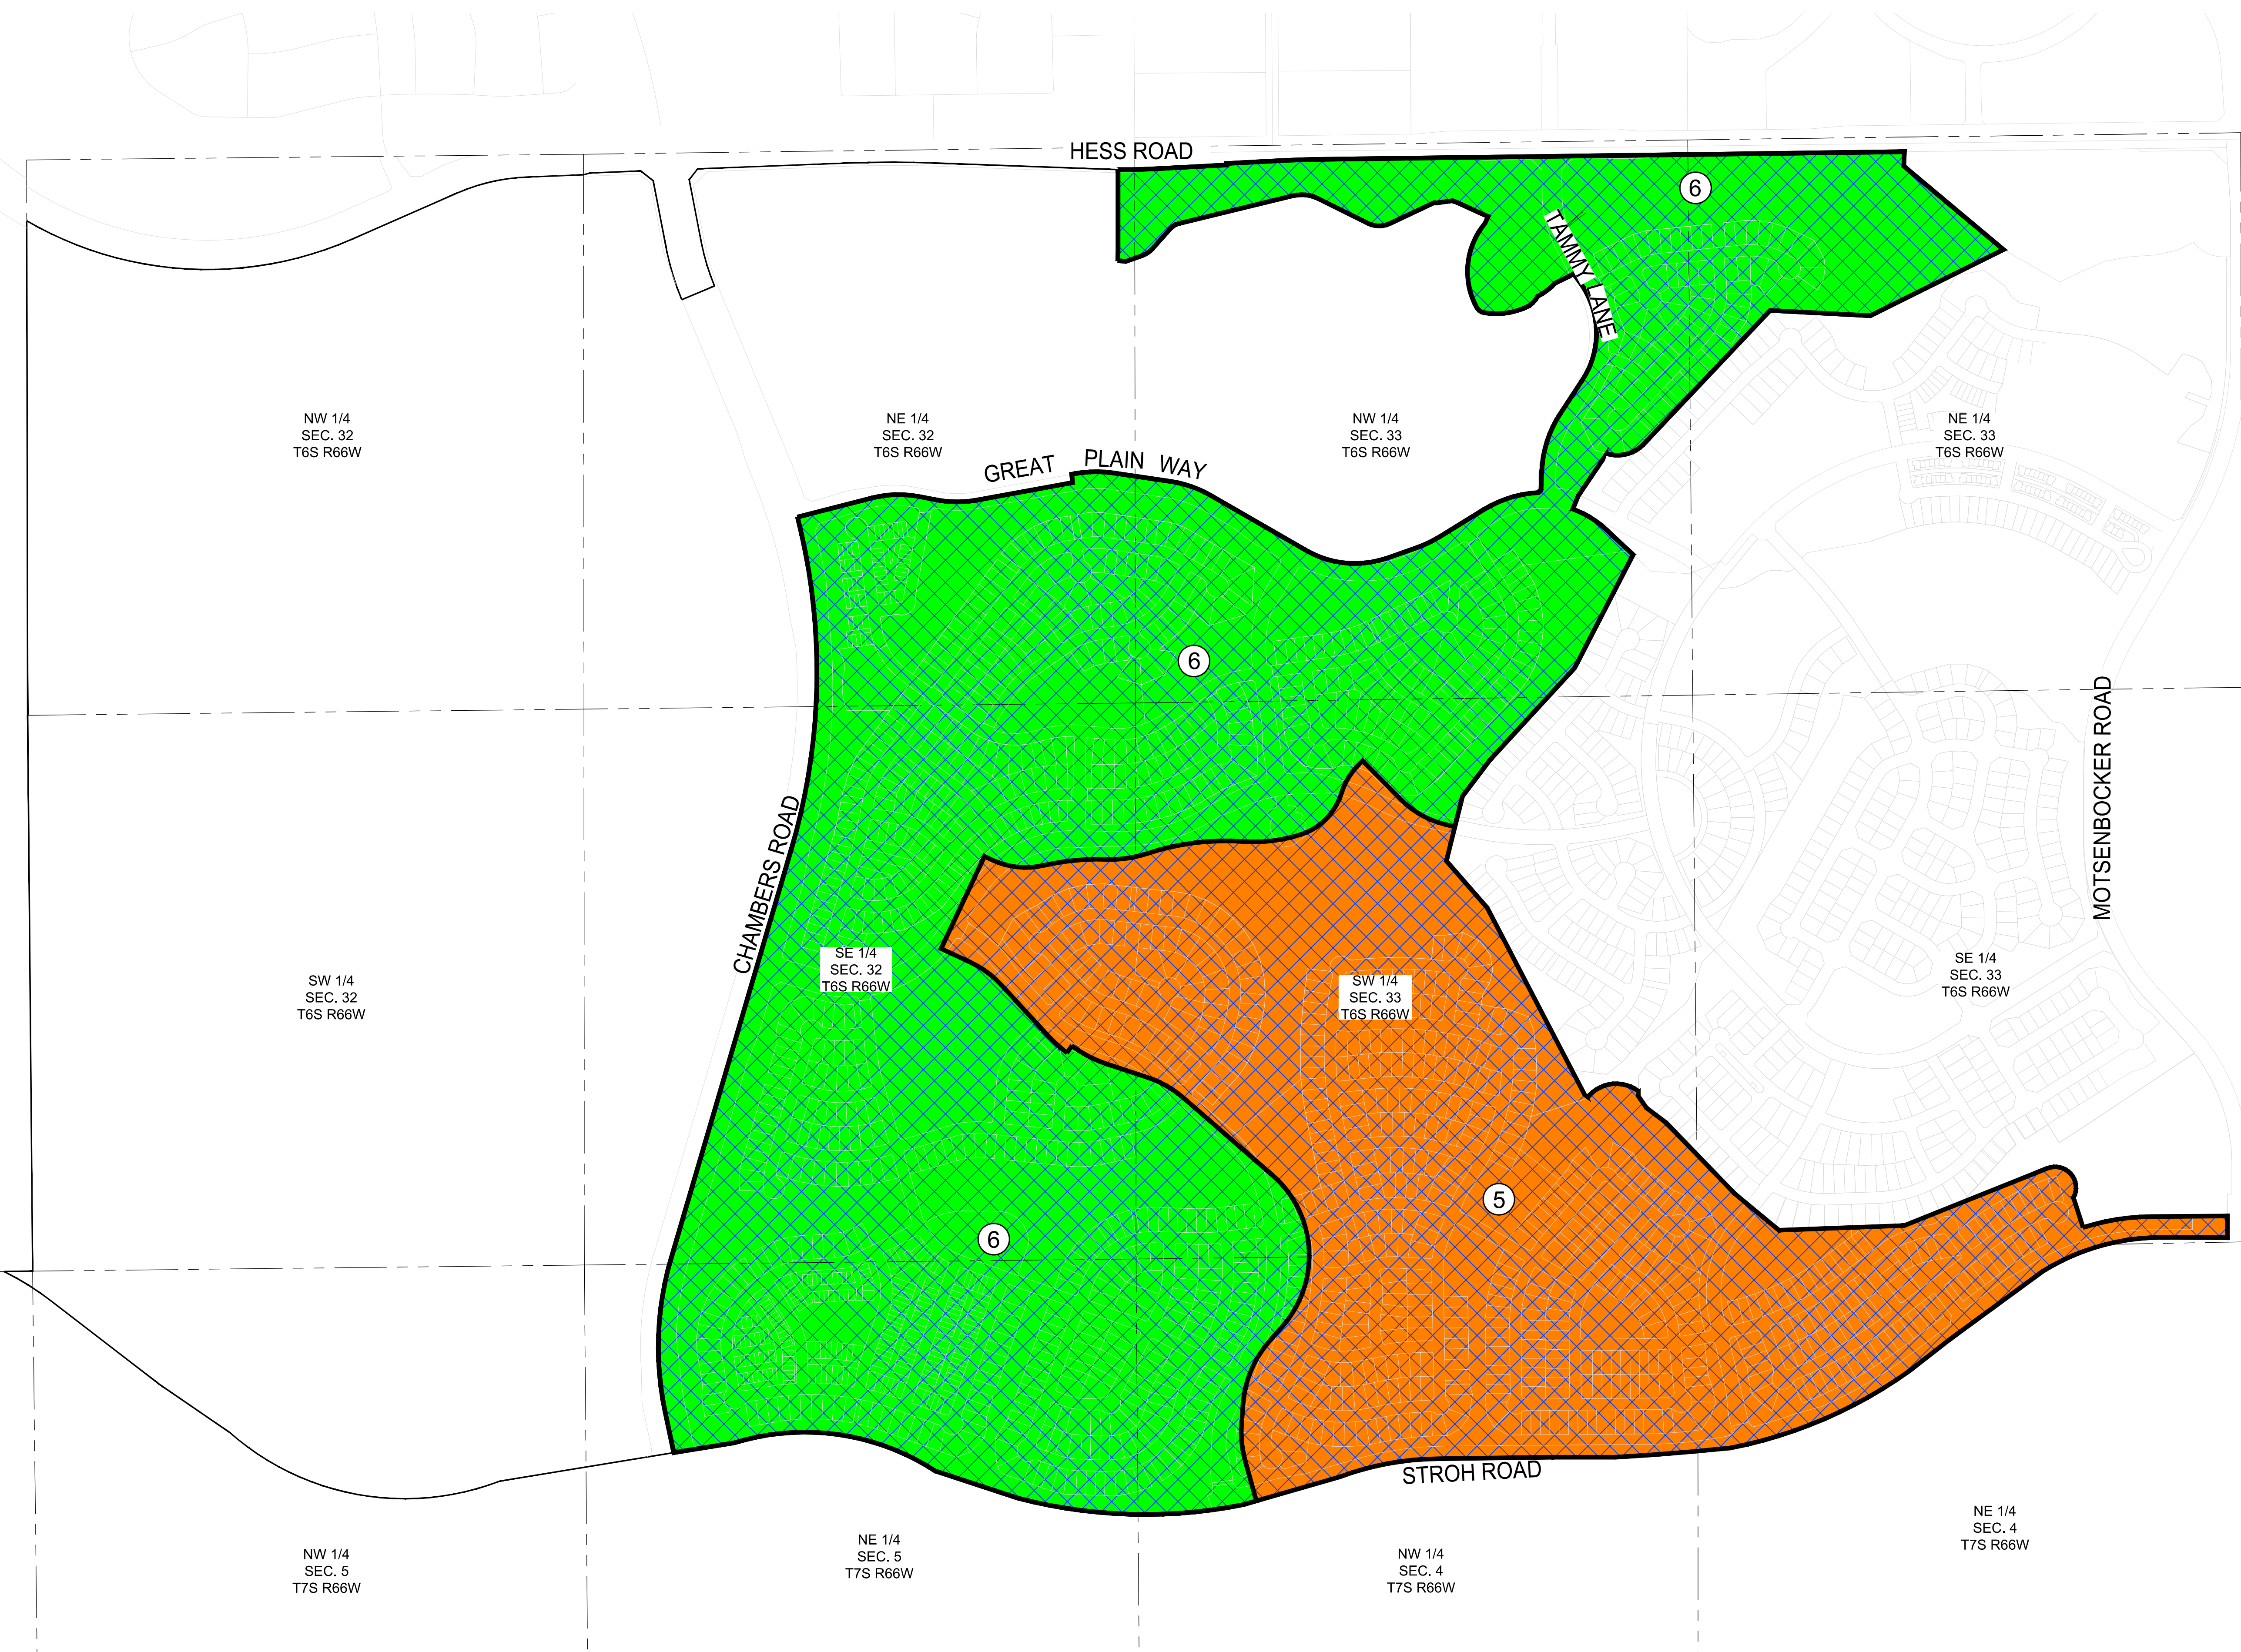
CHERRY CREEK SOUTH METROPOLITAN DISTRICT NOS. 4 - 6

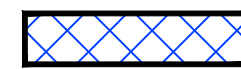

-  CHERRY CREEK SOUTH METROPOLITAN DISTRICT NO. 4
-  CHERRY CREEK SOUTH METROPOLITAN DISTRICT NO. 5
-  CHERRY CREEK SOUTH METROPOLITAN DISTRICT NO. 6

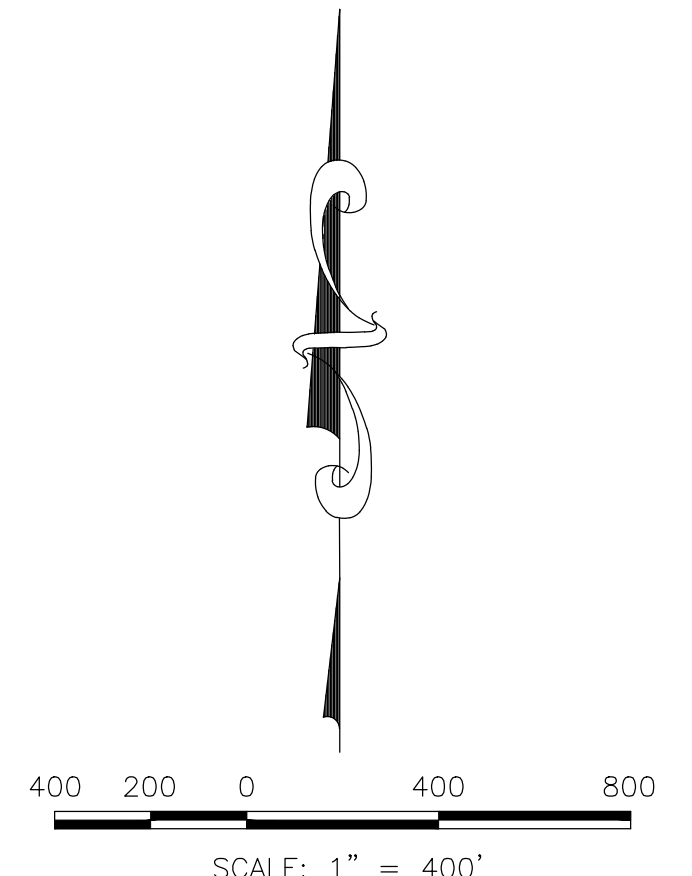

N:\PROJECTS\ANTHROPOLOGY\SURVEY\HIBBITS\CHERRY CREEK SOUTH METRO DISTRICT - OVERALL MAP.DWG, M:\PARK, 11/18/2021 4:17 PM

DRAWN BY: MJP	CHECKED BY: PMS	SCALE: 1" = 400'	CHERRY CREEK SOUTH METROPOLITAN DISTRICTS 4-6 OVERALL MAP	
			DATE: NOVEMBER 3, 2021	FILE NO:
SHEET NUMBER 1				
		 10333 E DRY CREEK RD. SUITE 240 ENGLEWOOD, CO 80155 TEL: 720.482.9526 Westwood.com Westwood Professional Services, Inc.		
		Revisions No. Date Init. Date Appr.		