



Alyssa K. Rios
Paralegal

303-858-1800
arios@wbapc.com

December 16, 2024

**VIA ELECTRONIC SUBMISSION
AND ELECTRONIC MAIL**

Division of Local Government
E-filed via www.dola.colorado.gov/e-filing

Douglas County Clerk and Recorder
301 Wilcox Street
Castle Rock, CO 80104
recording@douglas.co.us

Douglas County Assessor
301 Wilcox Street
Castle Rock, CO 80104
clerk@douglas.co.us

**Re: Cherry Creek South Metropolitan District No. 6 (LGID#:65339)
Map Filing Pursuant to §32-1-306, C.R.S. – No Change in Boundaries**

To Whom It May Concern:

Section 32-1-306, C.R.S., requires special districts to provide a current, accurate map of their boundaries to the Division of Local Government, County Clerk and Recorder and County Assessor by January 1 of each year. This letter is to inform you that the map that is currently on file with your office for the above-referenced District is the most current and accurate map. A copy of the current map is attached for your convenience.

Should you have any questions, please do not hesitate to contact me.


Sincerely,

WHITE BEAR ANKELE TANAKA & WALDRON
Attorneys at Law


Alyssa K. Rios, Paralegal

Attachment

CHERRY CREEK SOUTH METROPOLITAN DISTRICT NOS. 4 - 6

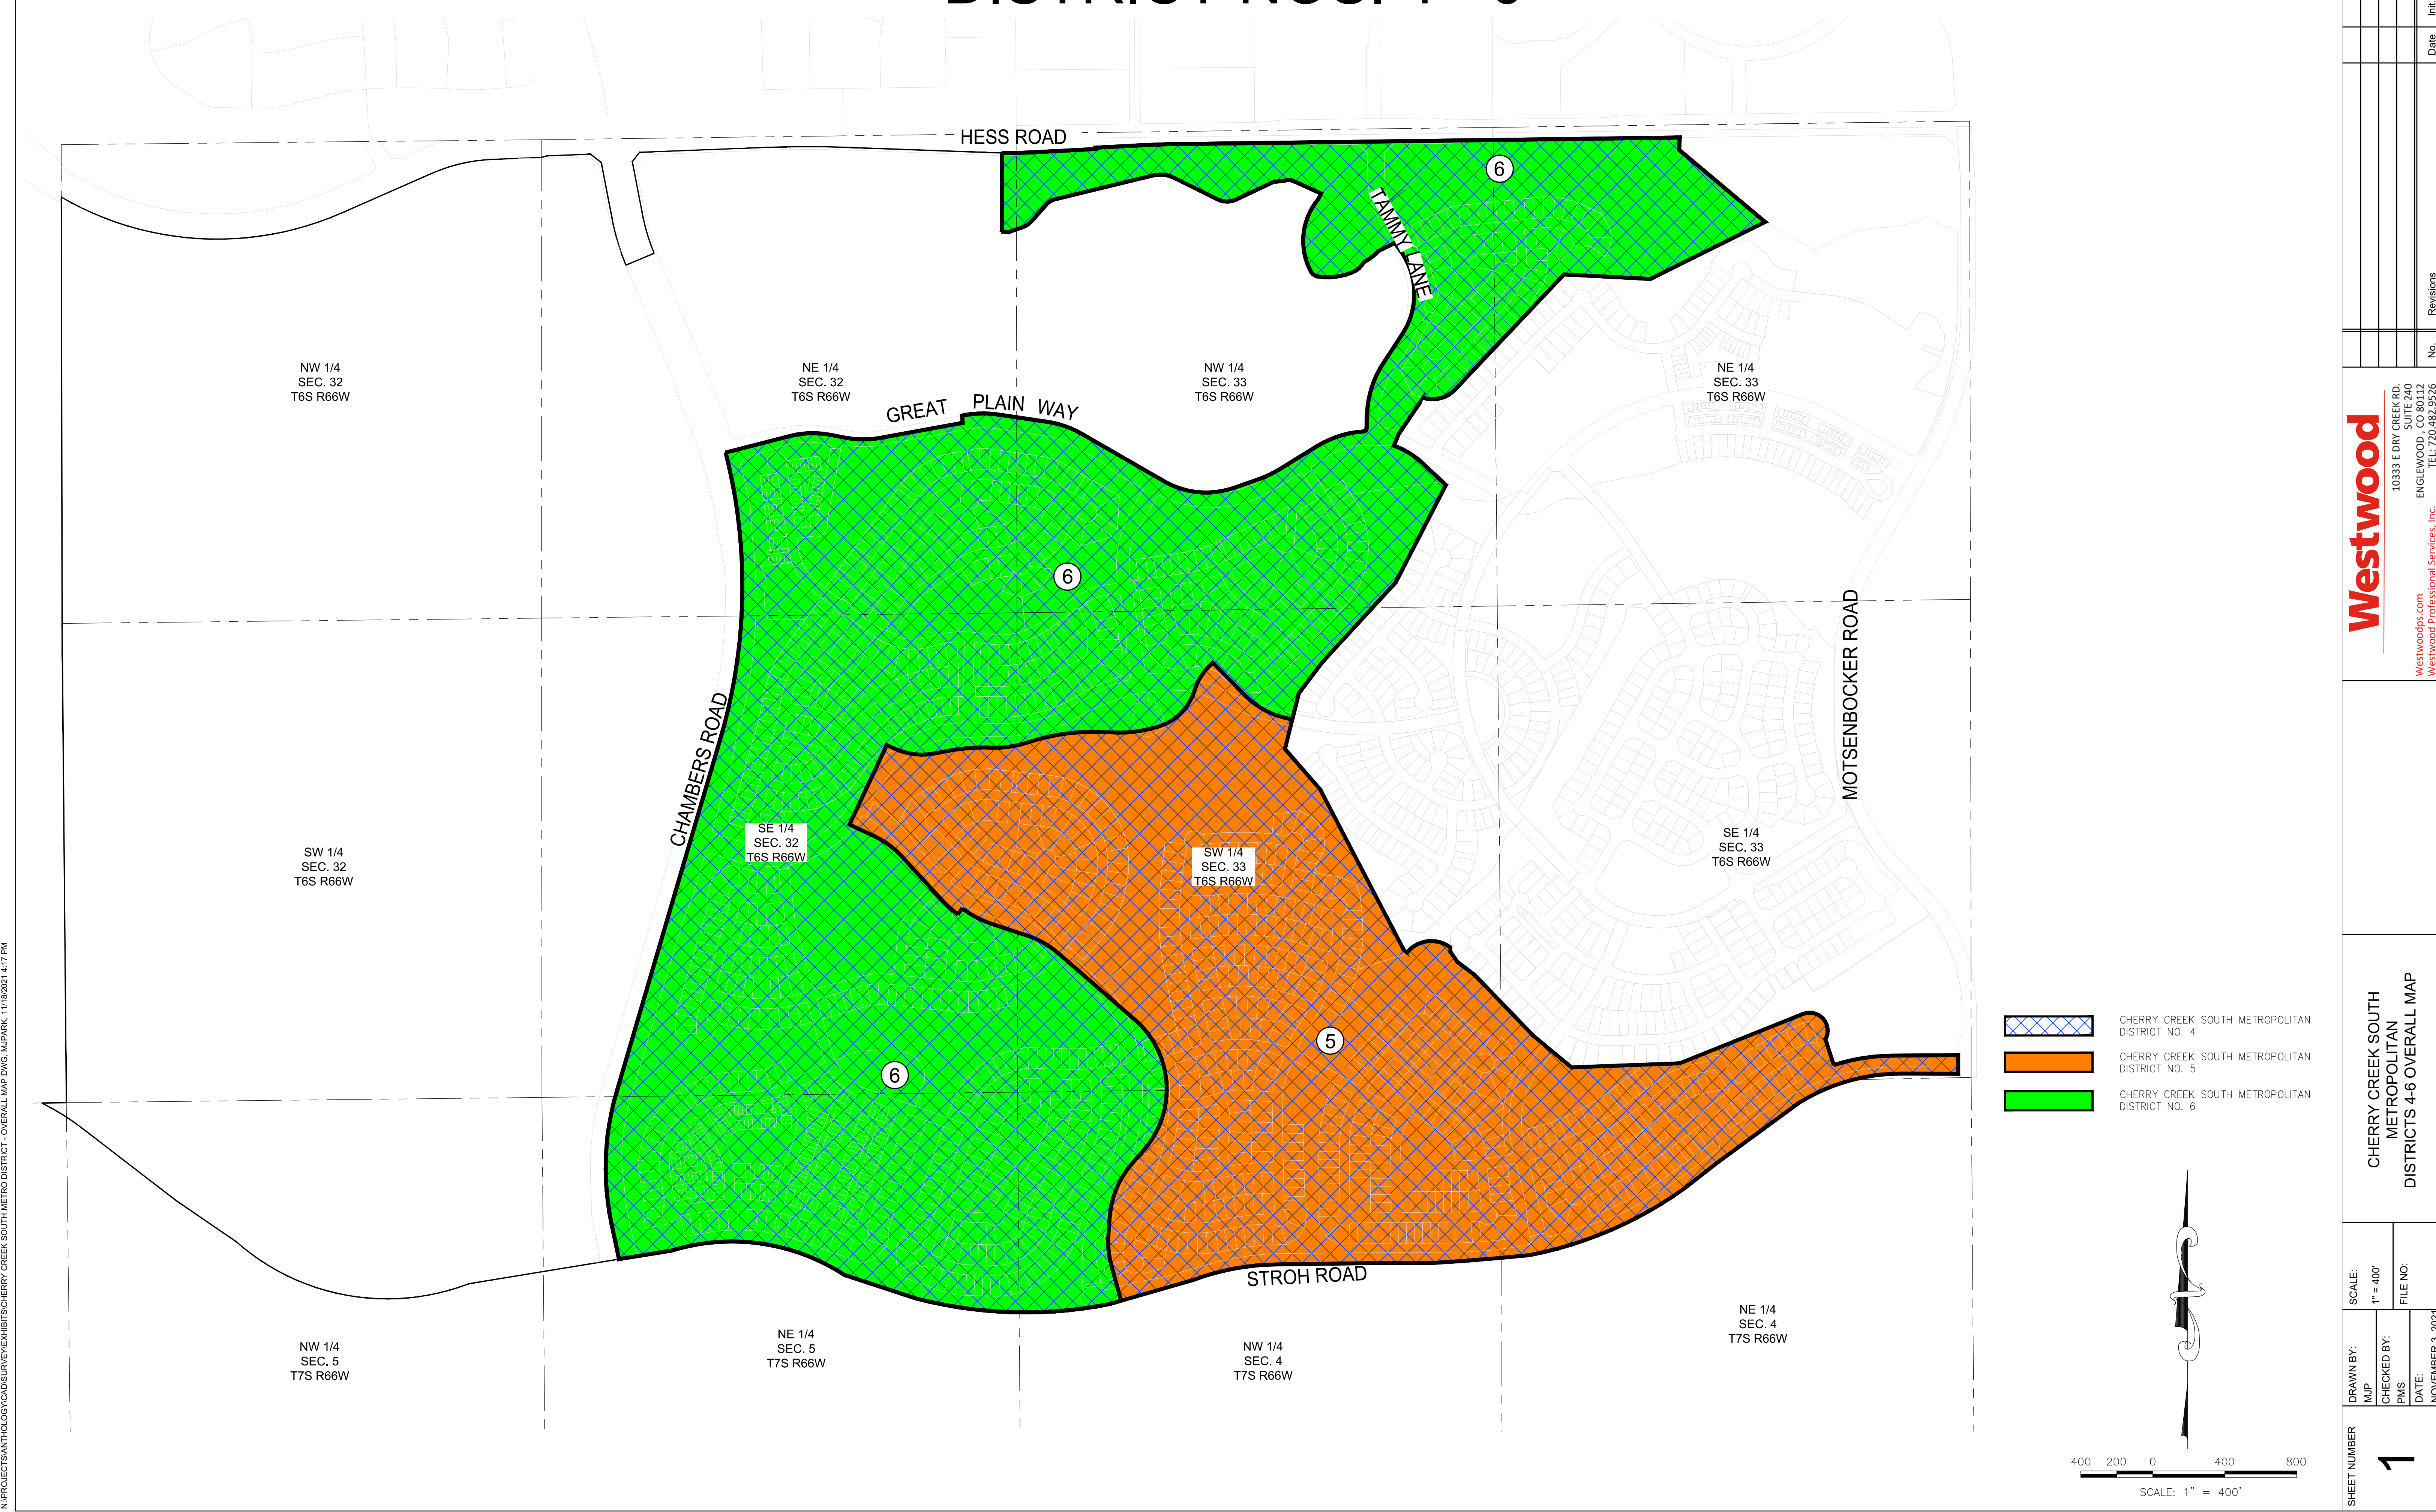

N:\PROJECTS\ANTHODOLOGY\CAD\SURVEY\HIBT\CHERRY CREEK SOUTH METRO DISTRICT - OVERALL MAP.DWG, MJPARK, 11/18/2021, 4:17 PM

SHEET NUMBER 1	DRAWN BY: MJP	SCALE: 1" = 400'	CHERRY CREEK SOUTH METROPOLITAN DISTRICTS 4-6 OVERALL MAP		Revisions No. Date Init. Appr. Date
	CHECKED BY: PMS	FILE NO:			
	DATE: NOVEMBER 3, 2021				

Westwood
10333 E DRY CREEK RD.
SUITE 240
ENGLEWOOD, CO 80152
TEL: 720.482.9526
Westwoodas.com
Westwood Professional Services, Inc.