

Castle Pines Commercial Metropolitan District No. 5
8390 E Crescent Parkway, Suite 500
Greenwood Village, Colorado 80111
Office: 303.779.4525 Fax: 303.773.2050

December 31, 2014

Division of Local Government
1313 Sherman Street, Room 521
Denver, CO 80203
Via E-File Portal

Office of the Douglas County Assessor
301 Wilcox Street
Castle Rock, CO 80104
assessors@douglas.co.us

Office of the County Clerk & Recorder
301 Wilcox Street, 1st Floor
Castle Rock, CO 80104
recording@douglas.co.us

Re: Castle Pines Commercial Metropolitan District No. 5 – Map Filing

Dear Filing Administrator:




Colorado Revised Statute §32-1-306 requires special districts to provide a current, and accurate map of its boundaries to the Division of Local Government, County Assessor and Clerk and Recorder on or before January 1, of each year. In 2014 the District above has had boundary adjustments, inclusions, or exclusions. A current updated map is attached.

Should you have further questions or need additional information, please contact the undersigned via email or by telephone at (303) 779-4525.

Sincerely,



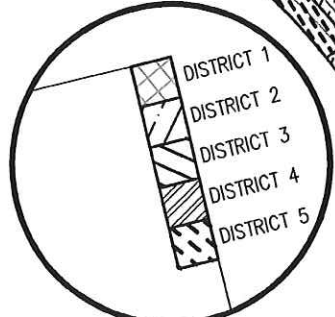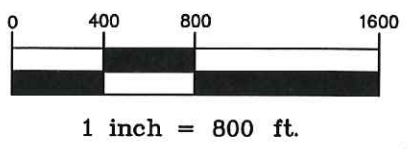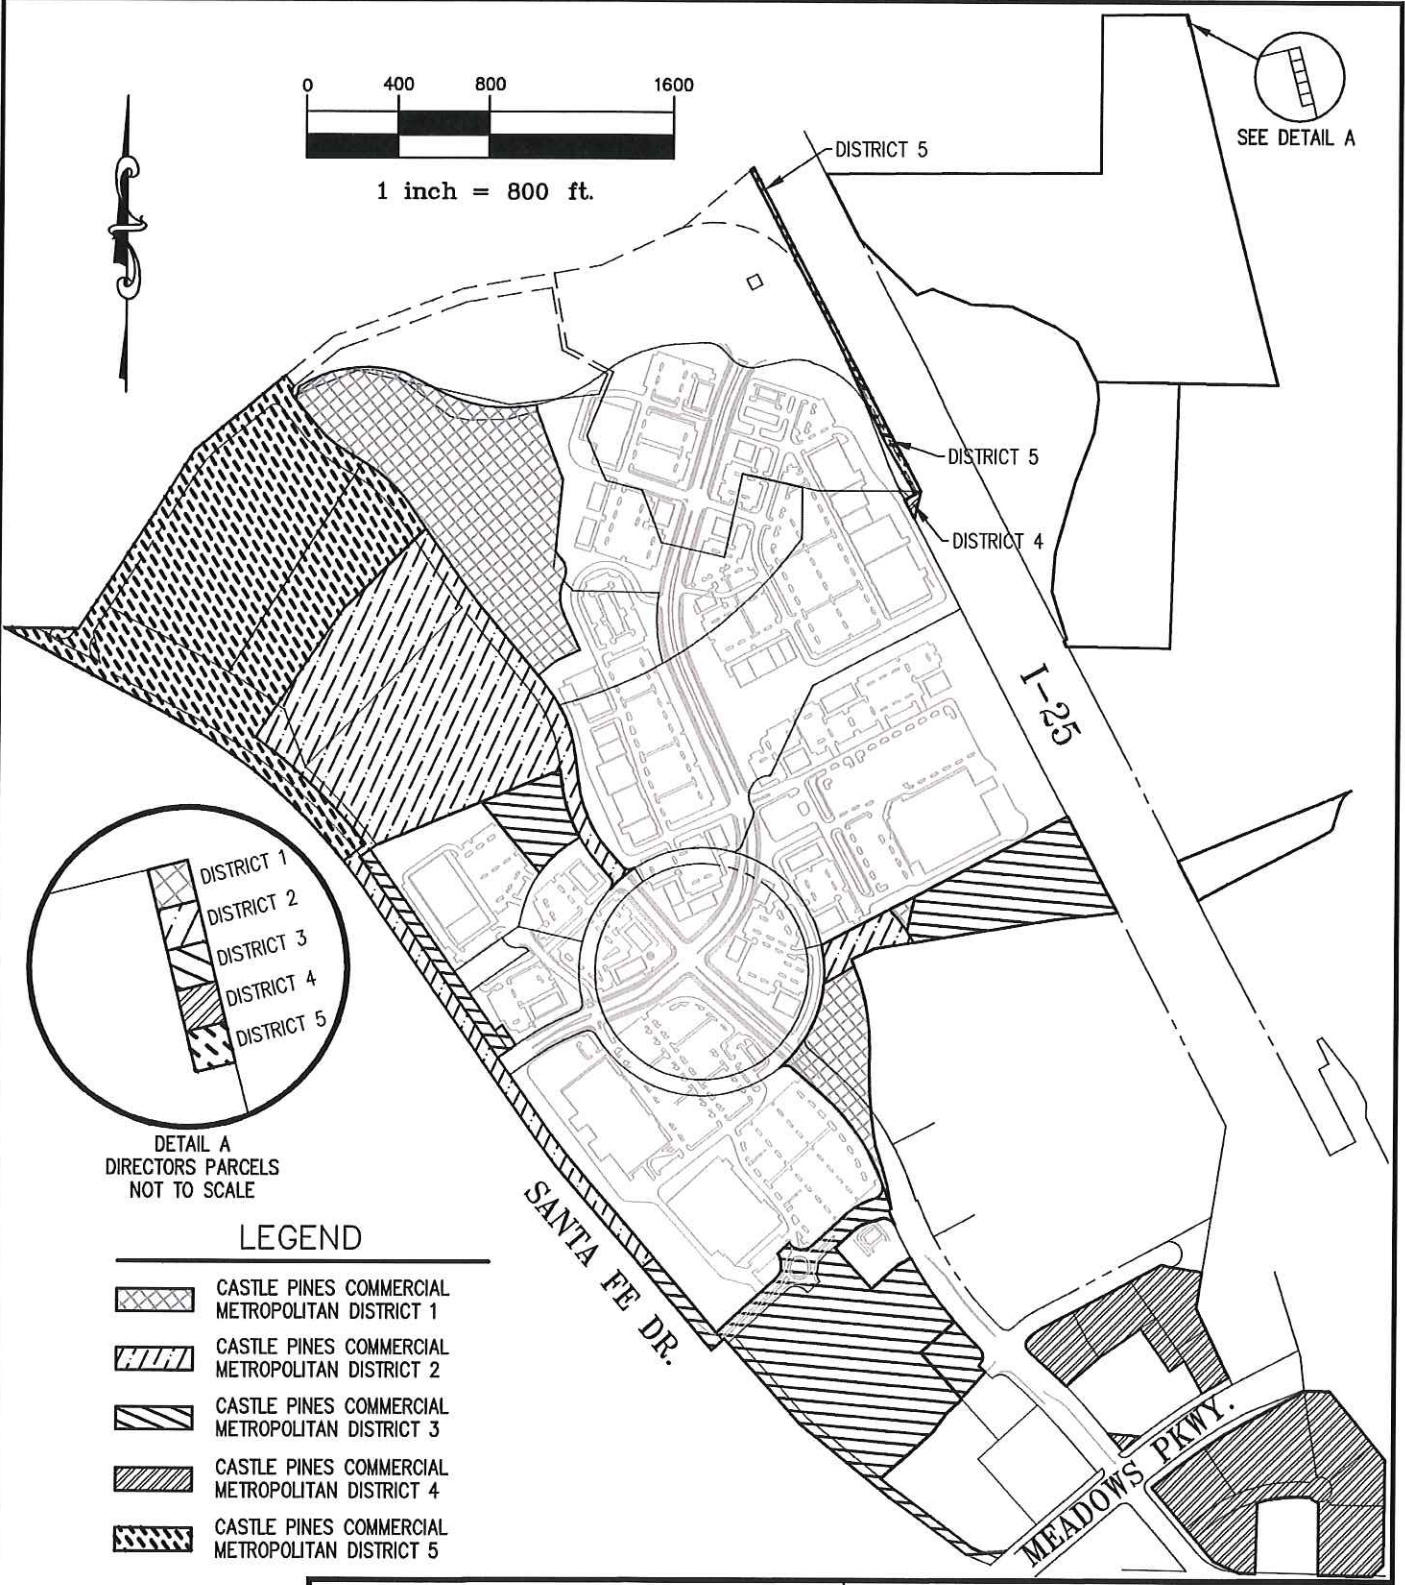


Kathy Suazo

Kathy Suazo
District Administrator



DETAIL A
DIRECTORS PARCELS
NOT TO SCALE

LEGEND

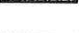-  CASTLE PINES COMMERCIAL METROPOLITAN DISTRICT 1
-  CASTLE PINES COMMERCIAL METROPOLITAN DISTRICT 2
-  CASTLE PINES COMMERCIAL METROPOLITAN DISTRICT 3
-  CASTLE PINES COMMERCIAL METROPOLITAN DISTRICT 4
-  CASTLE PINES COMMERCIAL METROPOLITAN DISTRICT 5

AZTEC
CONSULTANTS, INC.

309 East Mineral Ave,
Suite 1
Littleton, Colorado 80122
Phone: (303)713-1898
Fax: (303)713-1897
www.aztecconsultants.com

DISTRICT MAP
CASTLE PINES COMMERCIAL METRO. DISTRICTS
TOWN OF CASTLE ROCK, COLORADO

DATE: 2014-11-26

LAST REVISED 2014-12-24

JOB NUMBER: 93914-01

SHT 1 OF 1