

GARY R. WHITE  
KRISTEN D. BEAR  
WILLIAM P. ANKELE, JR.  
JENNIFER GRUBER TANAKA  
CLINT C. WALDRON  
KRISTIN BOWERS TOMPKINS  
ROBERT G. ROGERS



SEAN ALLEN  
GEORGE M. ROWLEY  
NEIL RUTLEDGE  
ZACHARY P. WHITE  
MEGAN L. TAGGART  
MATTHEW T. ASHLEY  
CASEY K. LEKAHAL  
TRISHA K. HARRIS

December 29, 2015

**VIA ELECTRONIC SUBMISSION**  
**AND ELECTRONIC MAIL**

Division of Local Government

Douglas County Clerk & Recorder  
[recording@douglas.co.us](mailto:recording@douglas.co.us)

Douglas County Assessor  
[assessors@douglas.co.us](mailto:assessors@douglas.co.us)

**Re: Cottonwood Highlands Metropolitan District No. 2 (LGID#: 66591)**  
**Map Filing Pursuant to §32-1-306, C.R.S. – No Change in Boundaries**

To Whom It May Concern:

Section 32-1-306, C.R.S., requires special districts to provide a current, accurate map of their boundaries to the Division of Local Government, County Clerk and Recorder and County Assessor by January 1 of each year. This letter is to inform you that the map that is currently on file with your office for the above-referenced District is the most current and accurate map. A copy of the current map is attached for your convenience.

Should you have any questions, please do not hesitate to contact me.

Sincerely,

WHITE BEAR ANKELE TANAKA & WALDRON  
Attorneys at Law

Amanda Johnson-Gorton  
Paralegal

Attachment  
1287.0024; 723723

OVERALL BOUNDARY EXHIBIT


FOR

**COTTONWOOD HIGHLANDS  
METRO DISTRICT**  
PARKER, COLORADO

- RESIDENTIAL
- FUTURE INCLUSION
- COMMERCIAL



N.T.S.

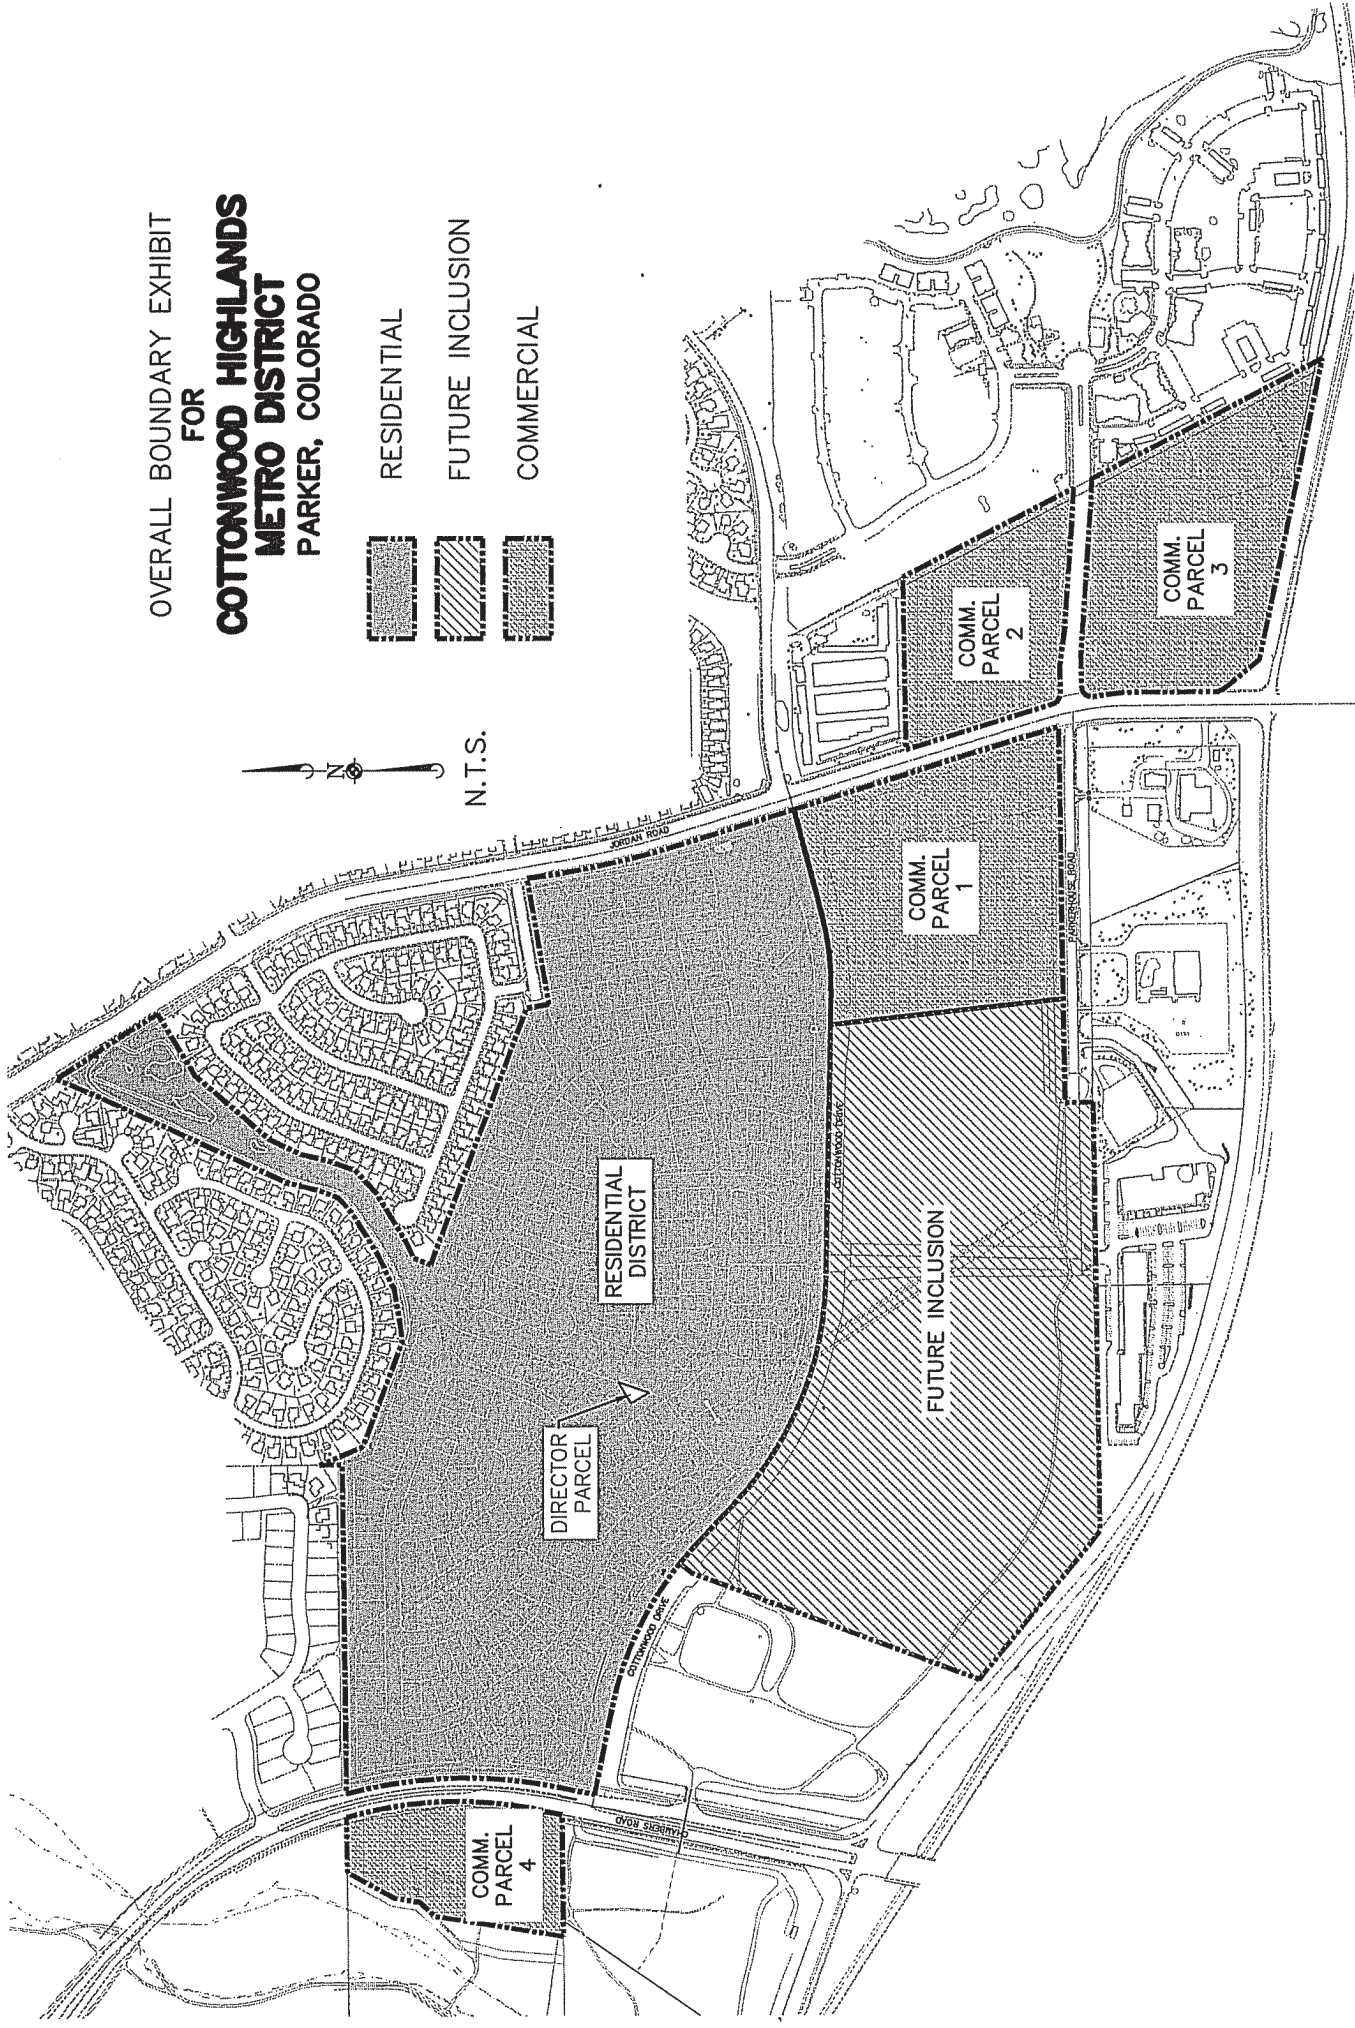

**Manhard**  
CONSULTING

7425 South Thacker Way Suite 100A, Greenwood, Colorado 80120  
Civil Engineers • Surveyors • Urban Planners • Engineers • Architects • Environmental Engineers

© 2010 MANHARD CONSULTING, LTD. ALL RIGHTS RESERVED