

Alyssa K. Rios  
Paralegal

303-858-1800  
arios@wbapc.com

December 8, 2022

**VIA ELECTRONIC SUBMISSION  
AND ELECTRONIC MAIL**

Division of Local Government  
*E-filed via [www.dola.colorado.gov/e-filing](http://www.dola.colorado.gov/e-filing)*

Douglas County Clerk and Recorder  
301 Wilcox Street  
Castle Rock, CO 80104  
recording@douglas.co.us

Douglas County Assessor  
301 Wilcox Street  
Castle Rock, CO 80104  
assessors@douglas.co.us

**Re: Reata Ridge Village Metropolitan District No. 1 (LGID#:66658)  
Map Filing Pursuant to §32-1-306, C.R.S. – No Change in Boundaries**

To Whom It May Concern:

Section 32-1-306, C.R.S., requires special districts to provide a current, accurate map of their boundaries to the Division of Local Government, County Clerk and Recorder and County Assessor by January 1 of each year. This letter is to inform you that the map that is currently on file with your office for the above-referenced District is the most current and accurate map. A copy of the current map is attached for your convenience.


Should you have any questions, please do not hesitate to contact me.

Sincerely,

WHITE BEAR ANKELE TANAKA & WALDRON  
Attorneys at Law

Alyssa K. Rios, Paralegal

Enclosure

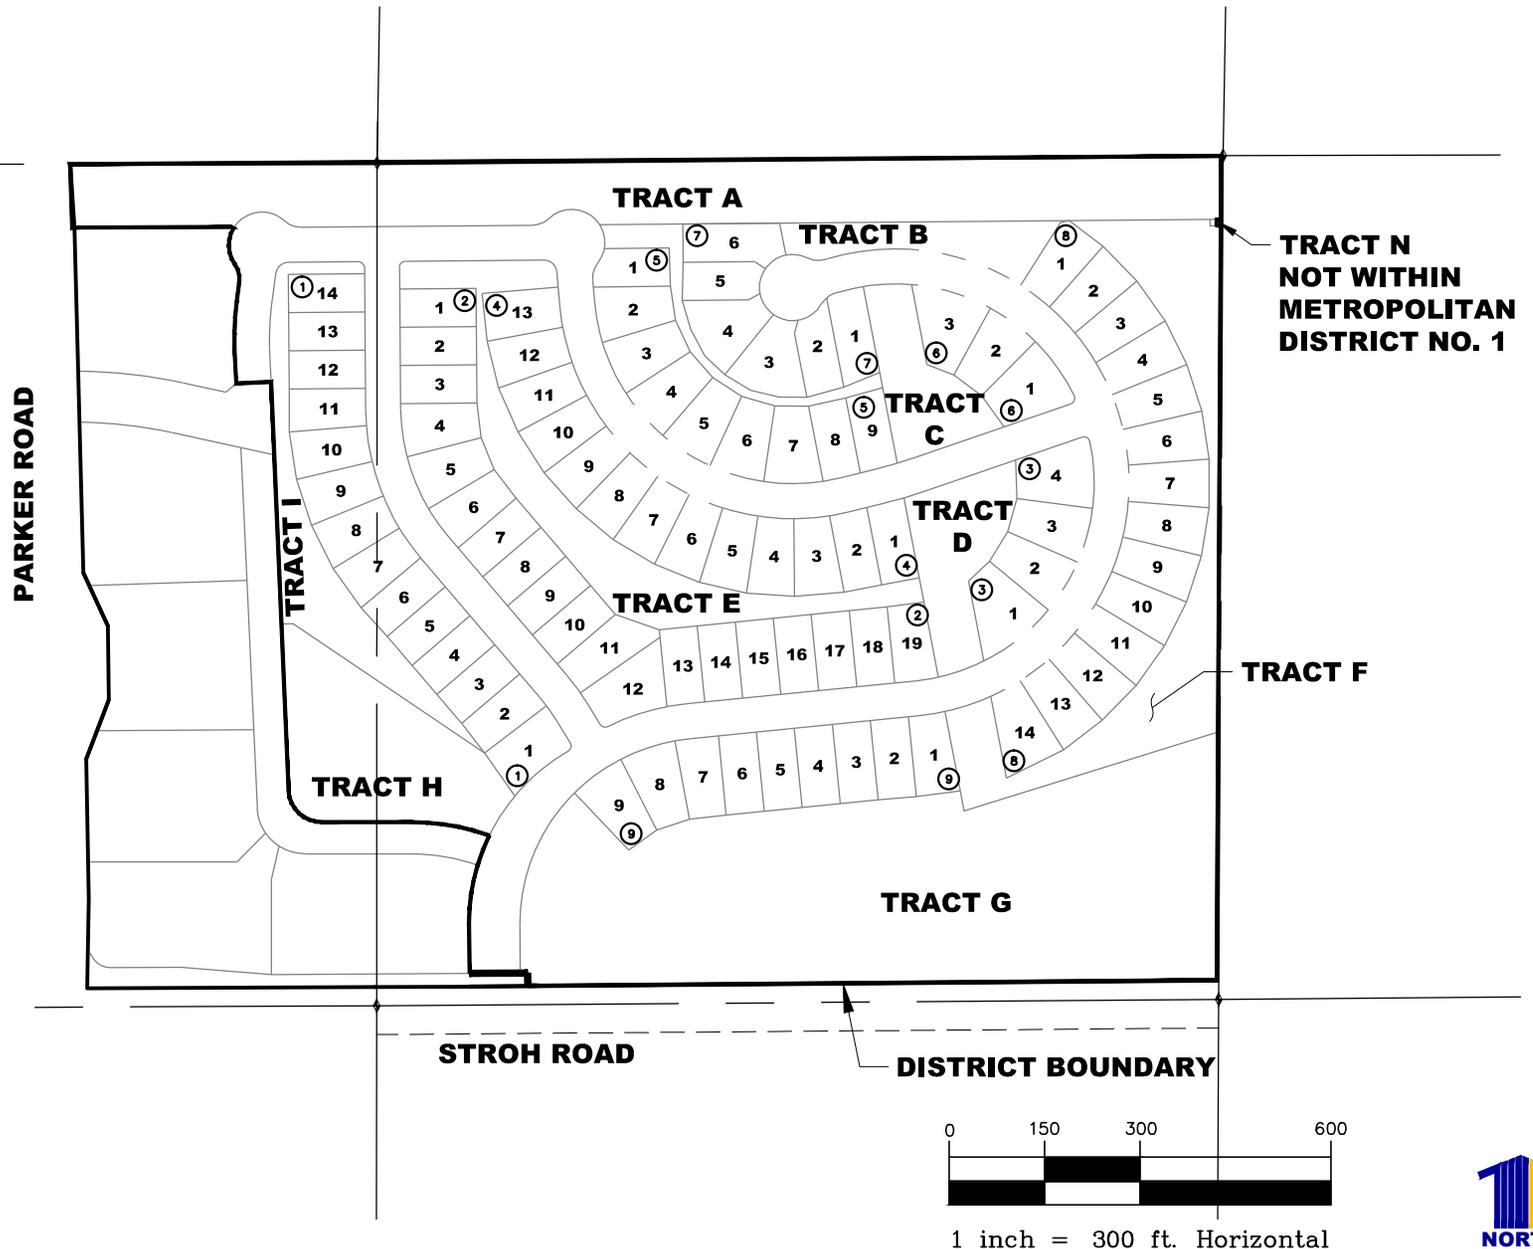

**TRACT N  
NOT WITHIN  
METROPOLITAN  
DISTRICT NO. 1**

**TRACT F**

**DISTRICT BOUNDARY**



1 inch = 300 ft. Horizontal



**Calibre**

Calibre Engineering, Inc.  
9090 South Ridgeline Boulevard, Suite 105  
Highlands Ranch, CO 80129 (303) 730-0434  
www.calibre-engineering.com  
Construction Management Civil Engineering Surveying

**REATA RIDGE VILLAGE**  
**METROPOLITAN DISTRICT NO.1 (RESIDENTIAL DISTRICT)**  
**BOUNDARY MAP**  
**IMPROVEMENTS EXHIBIT**

SHEET

SCALE: 1" = 300'

DATE:  
MARCH 26, 2018