

Rampart Range Metropolitan District No. 7
8390 E Crescent Parkway, Suite 500
Greenwood Village, Colorado 80111
Office: 303.779.4525 Fax: 303.773.2050

December 20, 2016

Division of Local Government
1313 Sherman Street, Room 521
Denver, CO 80203
[Via E-File Portal](#)

Office of the Douglas County Assessor
301 Wilcox Street
Castle Rock, CO 80104
assessors@douglas.co.us

Office of the Douglas County Clerk & Recorder
301 Wilcox Street, 1st Floor
Castle Rock, CO 80104
recording@douglas.co.us

Re: Rampart Range Metropolitan District No. 7 – Map Filing

Dear Filing Administrator:

Colorado Revised Statute §32-1-306 requires special districts to provide a current, and accurate map of its boundaries to the Division of Local Government, County Assessor and Clerk and Recorder on or before January 1, of each year. In 2016 the District above has had boundary adjustments, inclusions, or exclusions. An updated current map is attached.


Should you have further questions or need additional information, please contact the undersigned via email or by telephone at (303) 779-4525.

Sincerely,

Kathy Suazo

Kathy Suazo
District Administrator

RAMPART RANGE METROPOLITAN DISTRICT BOUNDARY MAP

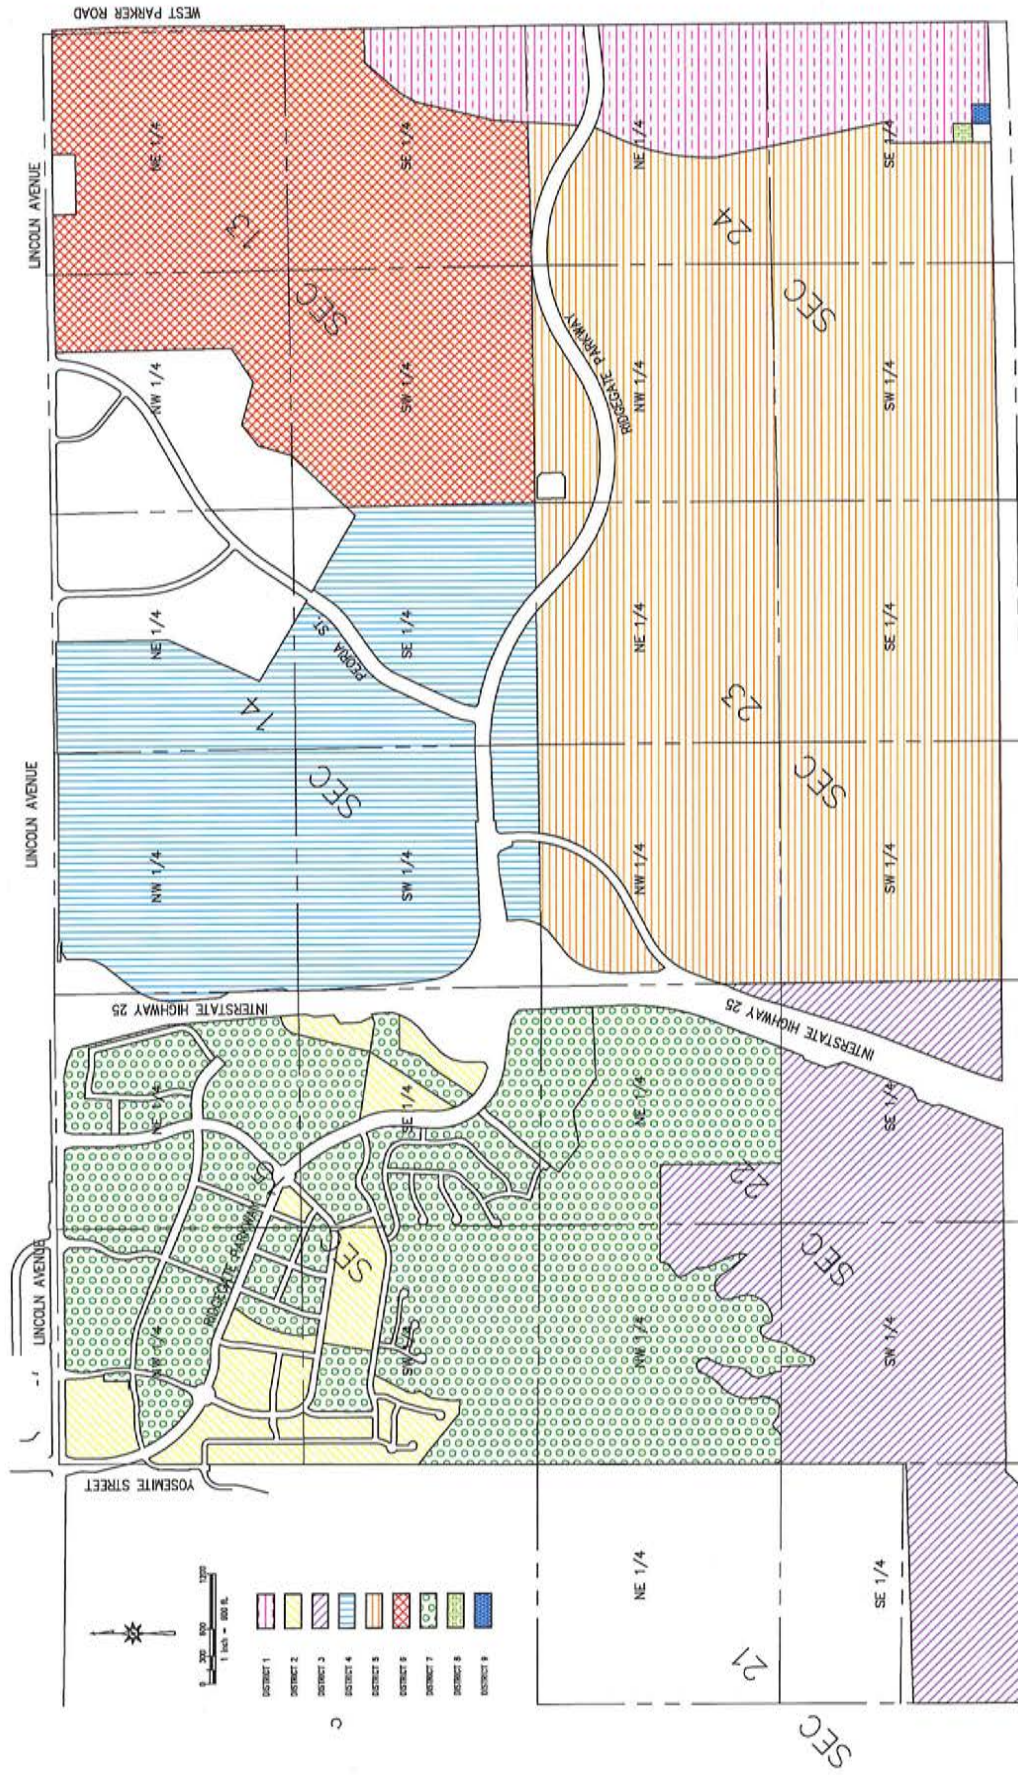

SCALE	1" = 100'
DRAWN	M.S.
CHECKED	J.S.
APPROVED	J.S.
MERRICK & COMPANY Surveyors & Engineers, Inc. 1000 North 10th Street Fort Collins, Colorado 80511	
DATE: 08/12/16 SHEET: 1 OF 1	