



MIRABELLE METROPOLITAN DISTRICT

A PORTION OF SECTION 18,
TOWNSHIP 6 SOUTH, RANGE 68 WEST OF THE SIXTH PRINCIPAL MERIDIAN,
COUNTY OF DOUGLAS, STATE OF COLORADO

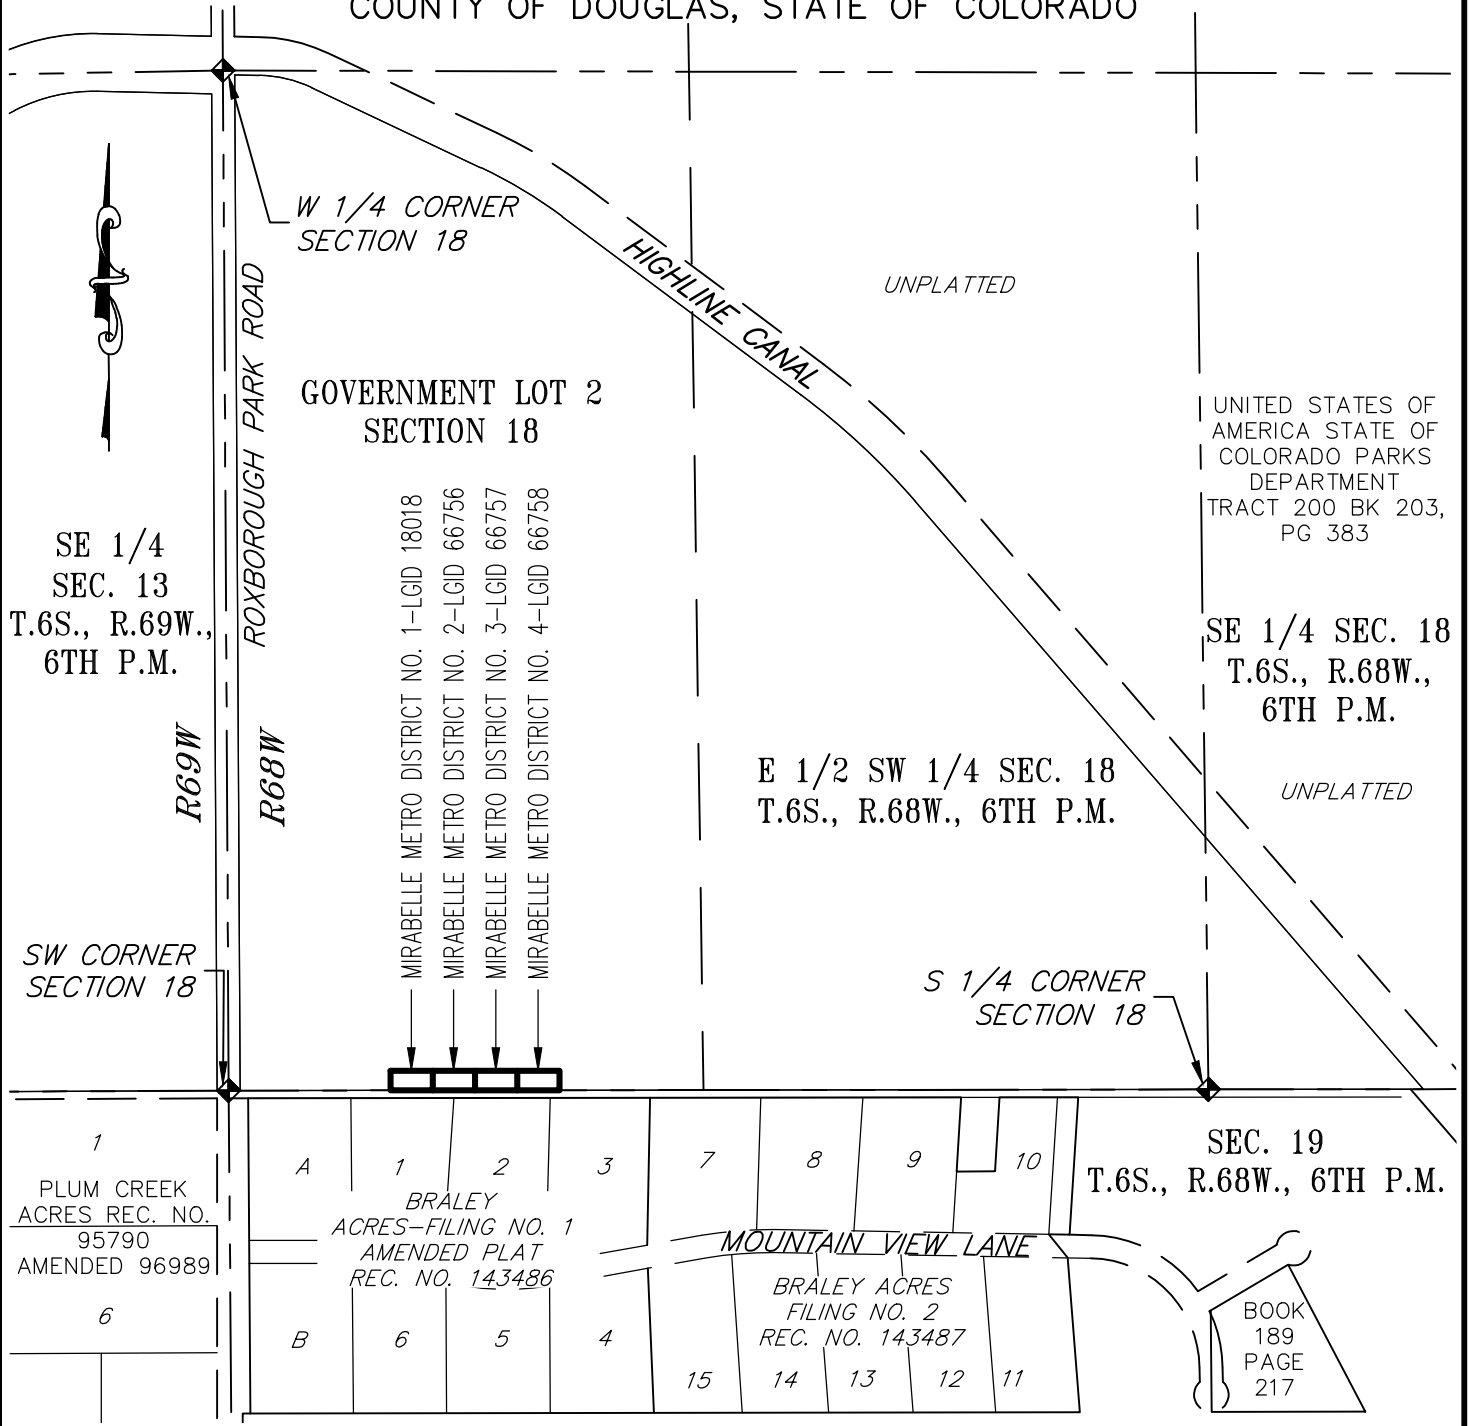

LAST REVISED 2017-06-05

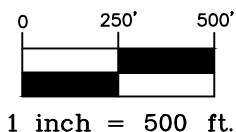

AZTEC
CONSULTANTS, INC.

300 East Mineral Ave,
Suite 1
Littleton, Colorado 80122
Phone: (303)713-1898
Fax: (303)713-1897
www.aztecconsultants.com

JOB NUMBER: 121617-01

DISTRICT MAP

MIRABELLE METRO. DISTRICTS 1, 2, 3 & 4
DOUGLAS COUNTY, COLORADO

DATE: 2017-06-01

SHT 1 OF 1