


EXHIBIT B

CASTLEVIEW METROPOLITAN DISTRICT NO. 1
 A PORTION OF SECTION 13, TOWNSHIP 8 SOUTH, RANGE 67 WEST AND A
 PORTION OF SECTION 18, TOWNSHIP 8 SOUTH, RANGE 66 WEST
 OF THE SIXTH PRINCIPAL MERIDIAN,
 TOWN OF CASTLE ROCK, COUNTY OF DOUGLAS, STATE OF COLORADO

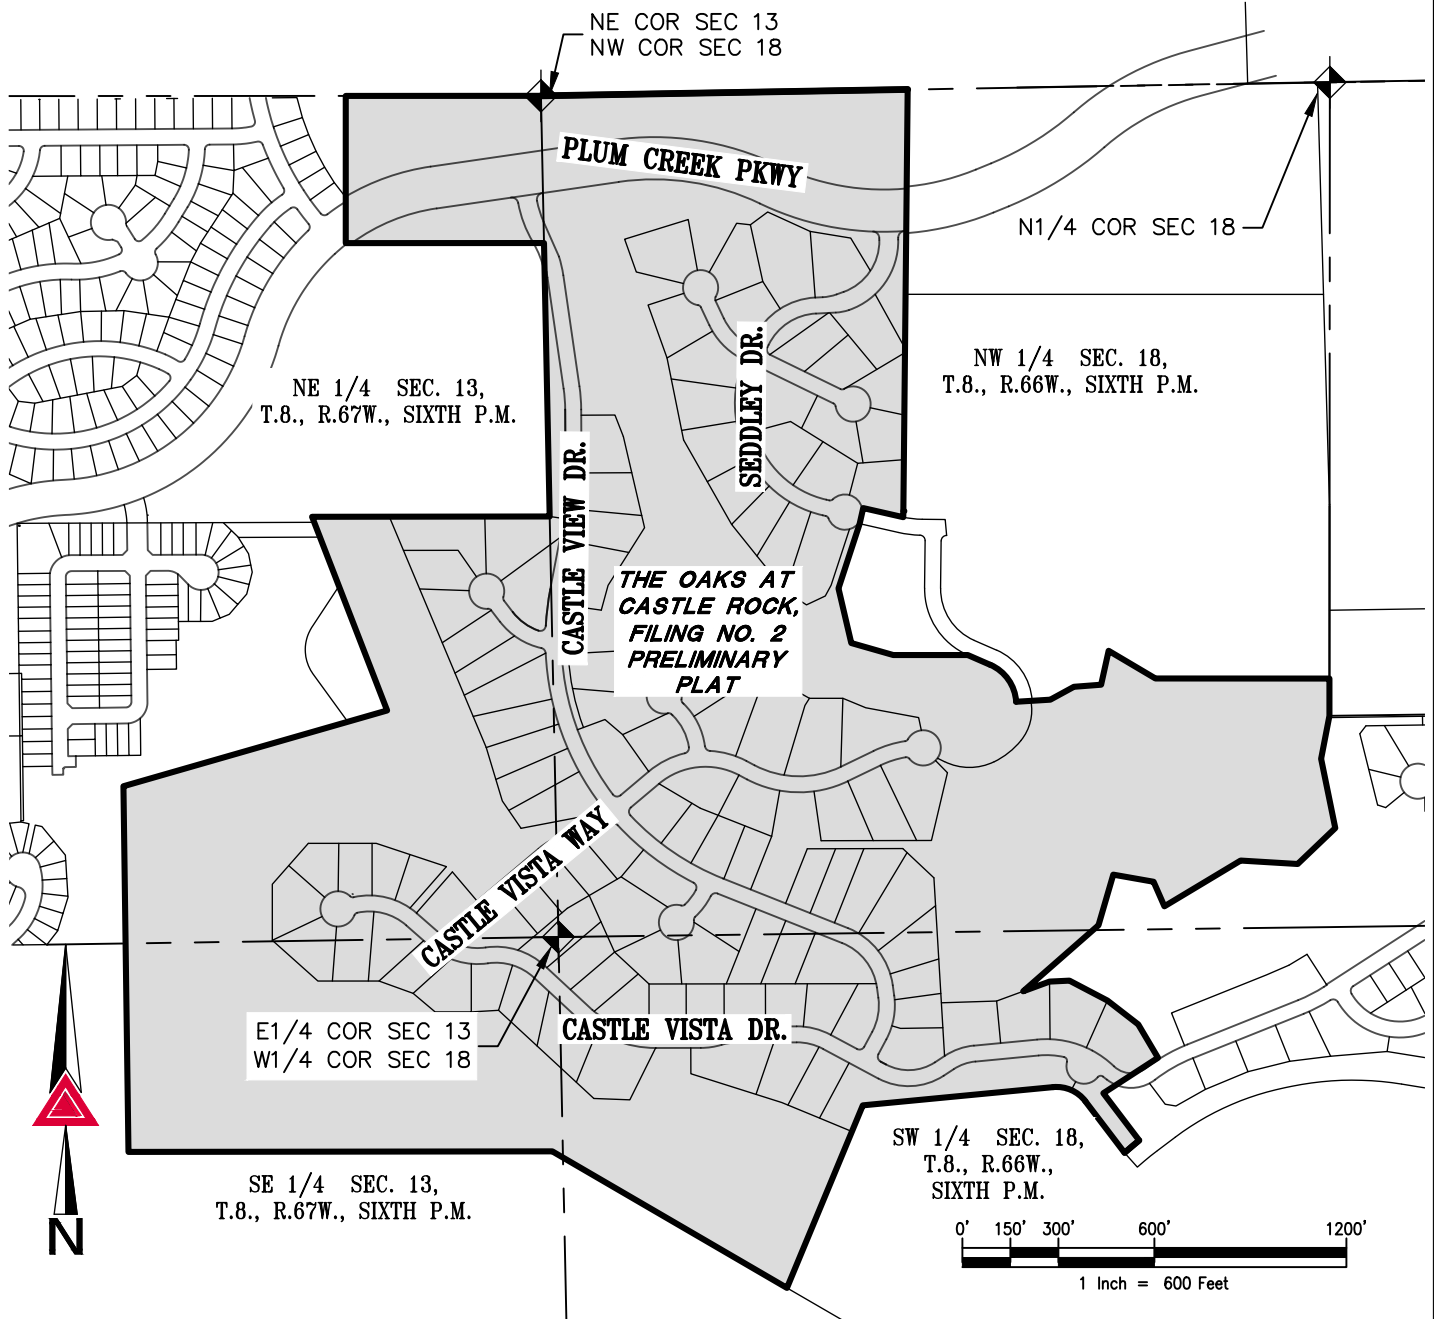

NOTE: THIS DRAWING DOES NOT REPRESENT A MONUMENTED LAND SURVEY AND IS ONLY INTENDED TO DEPICT THE ATTACHED LEGAL DESCRIPTION.

PATH: Q:\134118-01\DWG\EXHIBITS\
 DWG NAME: _____
 DWG: MDW CHK: DSB
 DATE: 8/2/2018
 SCALE: 1" = 600'



AZTEC
 CONSULTANTS, INC.

300 East Mineral Ave,
 Suite 1
 Littleton, Colorado 80122
 Phone: (303)713-1898
 Fax: (303)713-1897
www.aztecconsultants.com

Exhibit B - Castleview Metro Dist No.1 Exhibit.DWG

DISTRICT MAP

CASTLEVIEW METROPOLITAN DISTRICT NO. 1
 DOUGLAS COUNTY, COLORADO

JOB NUMBER 134118-01

1 OF 1 SHEETS