

WILLIAM P. ANKELE, JR.
JENNIFER GRUBER TANAKA
CLINT C. WALDRON
KRISTIN BOWERS TOMPKINS
ROBERT G. ROGERS

OF COUNSEL:
KRISTEN D. BEAR
BLAIR M. DICKHONER



SEAN ALLEN
ZACHARY P. WHITE
CASEY K. LEKAHAL
TRISHA K. HARRIS
HEATHER L. HARTUNG
MEGAN J. MURPHY
EVE M. GRINA
JENNIFER F. KEMP
ALLISON C. FOGG

December 21, 2018

**VIA ELECTRONIC SUBMISSION
AND ELECTRONIC MAIL**

Division of Local Government

Larimer County Clerk & Recorder
recording@douglas.co.us

Larimer County Assessor
hkellogg@douglas.co.us

**Re: The Villages at Castle Rock Metropolitan District No. 9 (LGID#:18079)
Map Filing Pursuant to §32-1-306, C.R.S. – No Change in Boundaries**

To Whom It May Concern:

Section 32-1-306, C.R.S., requires special districts to provide a current, accurate map of their boundaries to the Division of Local Government (the “Division”), County Clerk and Recorder and County Assessor by January 1 of each year. This letter is to inform you that the map that is currently on file with your office for the above-referenced District is the most current and accurate map. A copy of the current map is attached for your convenience.

Should you have any questions, please do not hesitate to contact me.


Sincerely,

WHITE BEAR ANKELE TANAKA & WALDRON
Attorneys at Law

Abby Franz
Paralegal

Attachment

No XREFS
P:\CAD\2007\0746021 CIM VCR CO76 District No. 1 Sanitary Sewer Study\VICINITY MAP.dwg, 01/21/2014 at 06:41, ATF

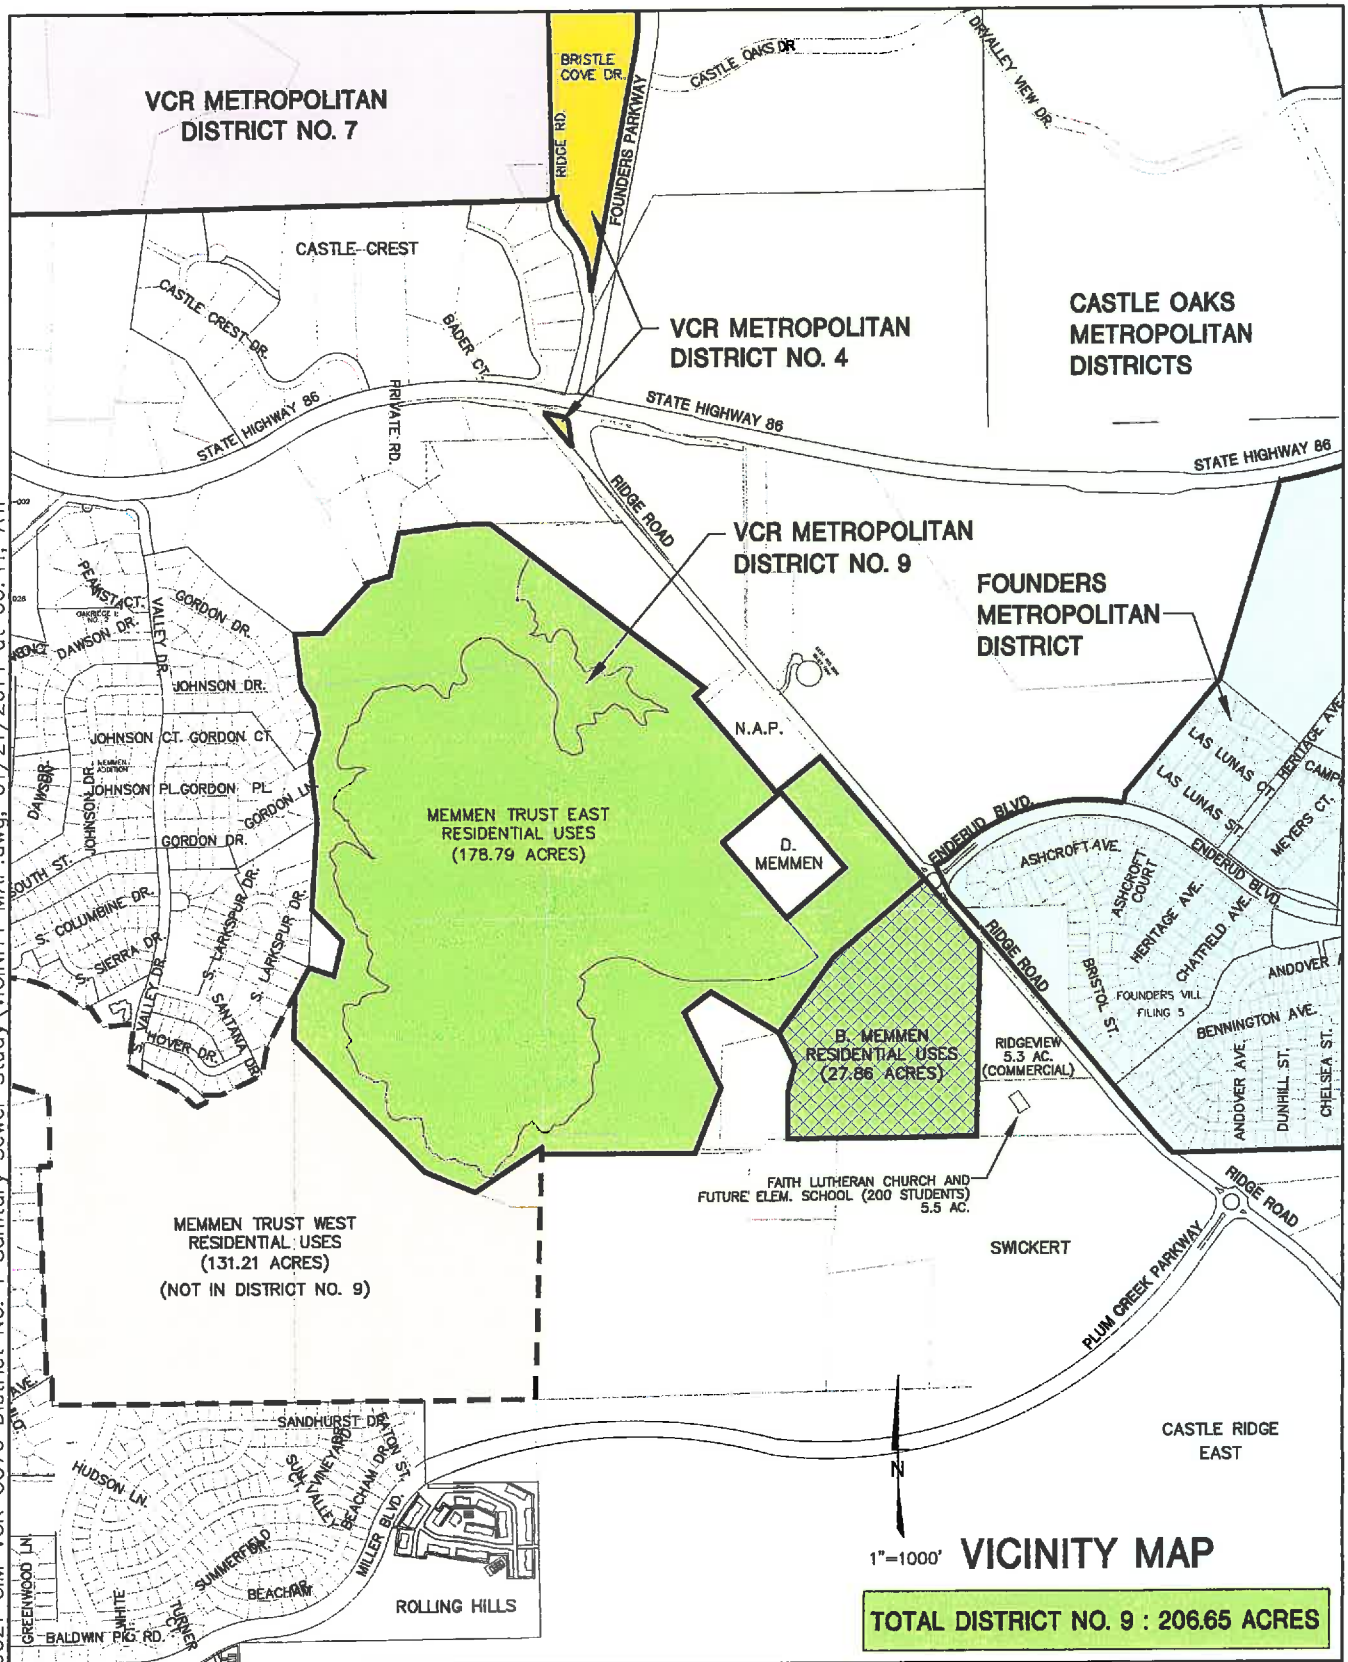

Kennedy/Jenks Consultants
Engineers & Scientists
143 Union Boulevard, Suite 600
Lakewood, CO 80228
P: 303.985.3636 F: 303.985.3800

VILLAGES AT CASTLE ROCK METROPOLITAN DISTRICT NO. 9

DRAWING NO.:

DATE: 03/14

PAGE: 1